


GENERAL NOTES

1. See standard drawing 801-TCLG-01 for legend and General notes.

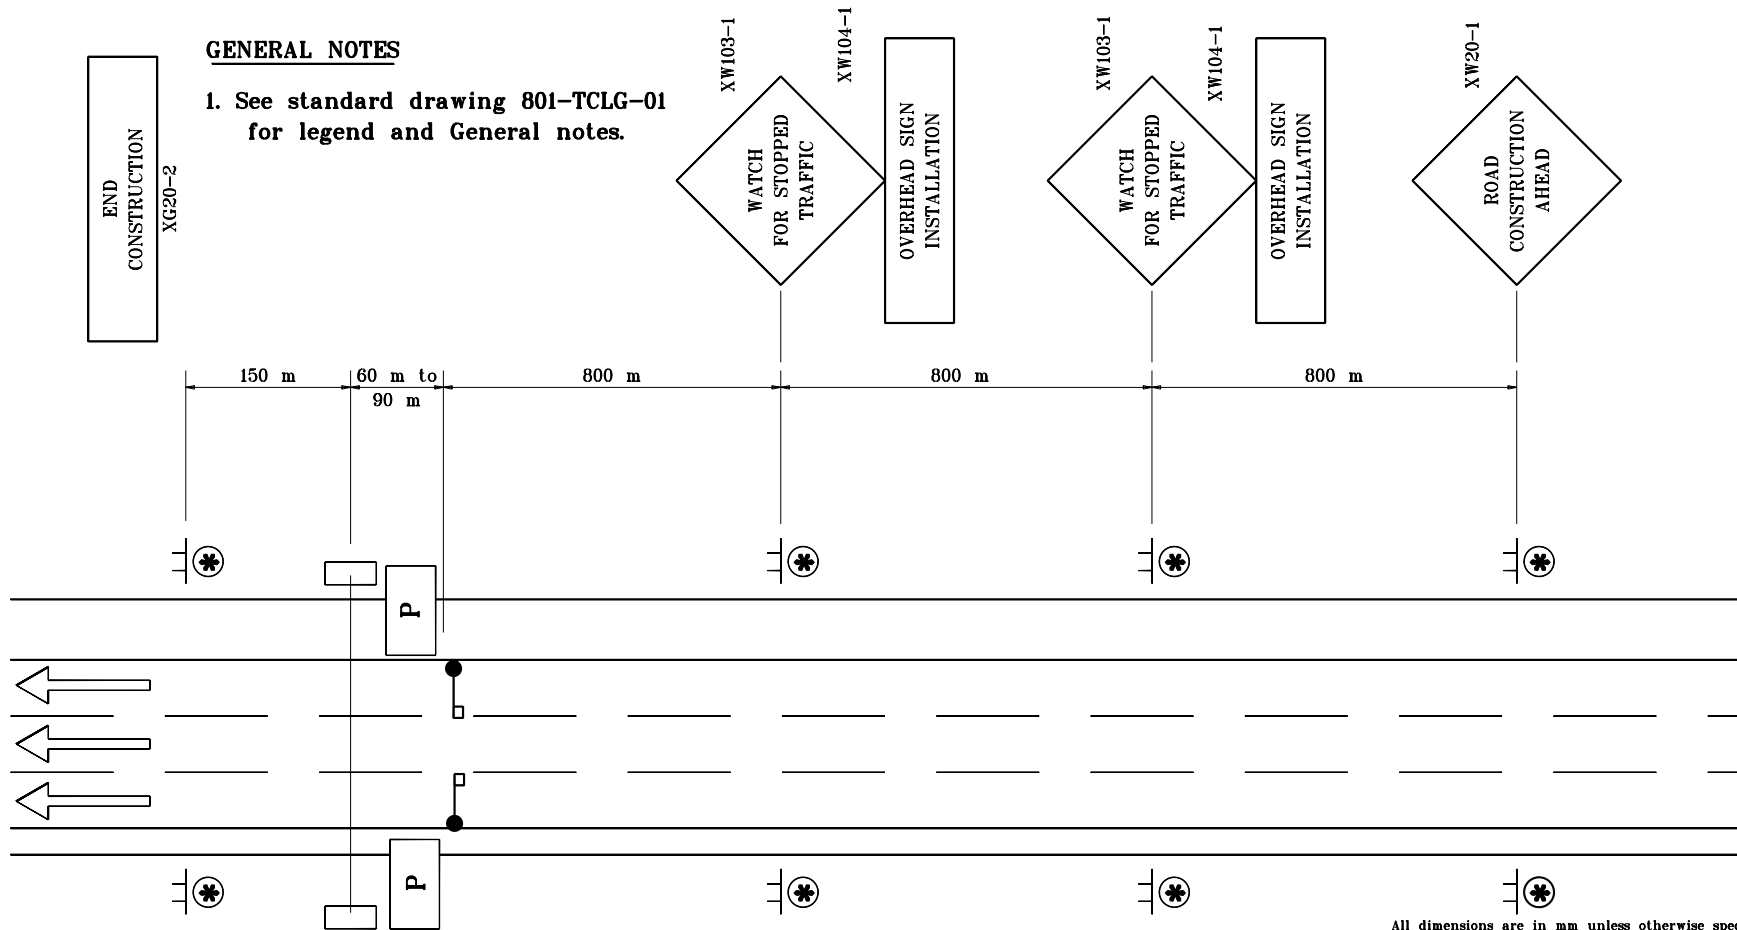

MULTI-LANE DIVIDED HIGHWAY


All dimensions are in mm unless otherwise specified.

INDIANA DEPARTMENT OF TRANSPORTATION

**TRAFFIC CONTROL FOR
OVERHEAD INSTALLATION**

SEPTEMBER 1997

STANDARD DRAWING NO. **801-TCFO-05**

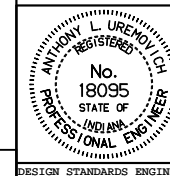

/s/ Anthony L. Uremovich 9-01-97
DESIGN STANDARDS ENGINEER DATE

/s/ Donald W. Lucas 9-01-97
CHIEF HIGHWAY ENGINEER DATE

Source Sheet: MT9J